


Plan topografic cu puncte cotate
(extravilan)
Scara 1:1000

Judetul: Brasov
Unitatea administrativ-teritoriala: SANPETRU
Cod SIRUTA: 41934
Adresa imobilului: Jud. Brasov
Nr. Cad. 100122 , CF 100122 Sânpetru
Nr. Cad. 113746 , CF 113746 Sânpetru
Nr. Cad. 118121 , CF 118121 Sânpetru

Proprietari:
S.I.A.V. LOGISTIC S.R.L., CIF:34172914
POP LUCIAN-GHEORGHE
POP RODICA

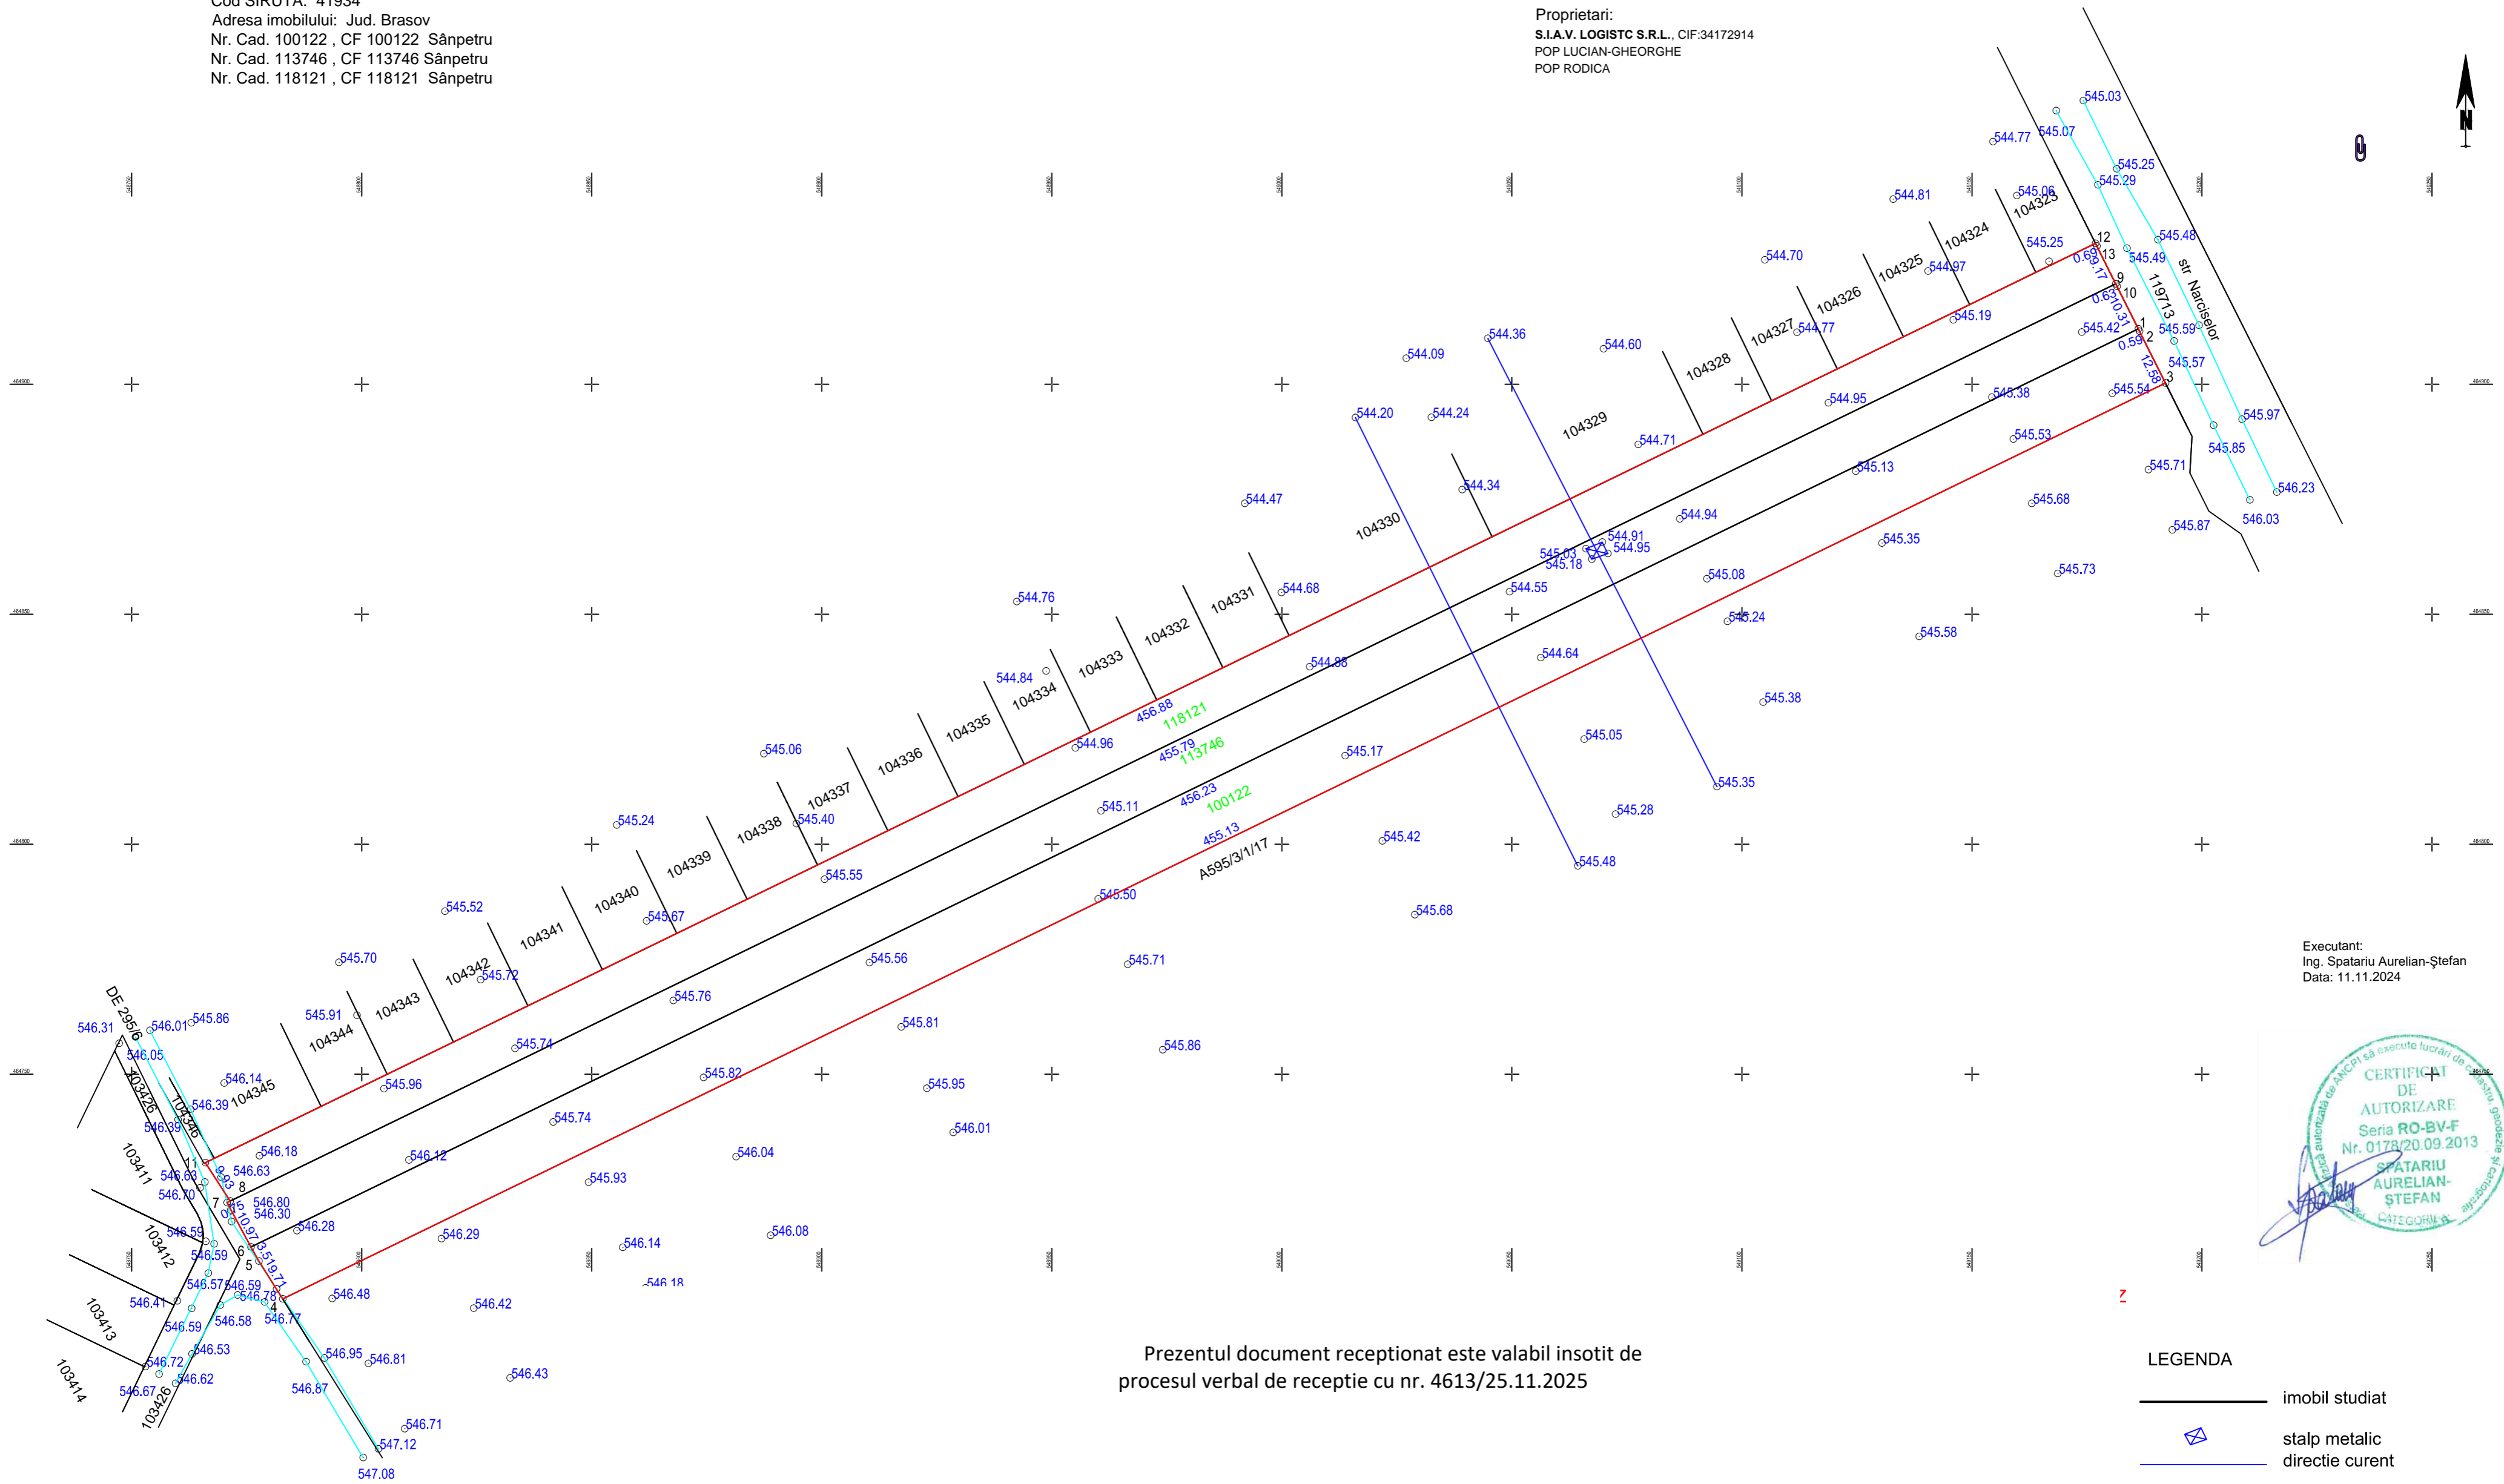

Executant:
Ing. Spataru Aurelian-Stefan
Data: 11.11.2024



Prezentul document receptionat este valabil insotit de
procesul verbal de receptie cu nr. 4613/25.11.2025

- LEGENDA
- imobil studiat
 - ⊠ stalp metalic
 - > directie curent
 - limita PUZ