
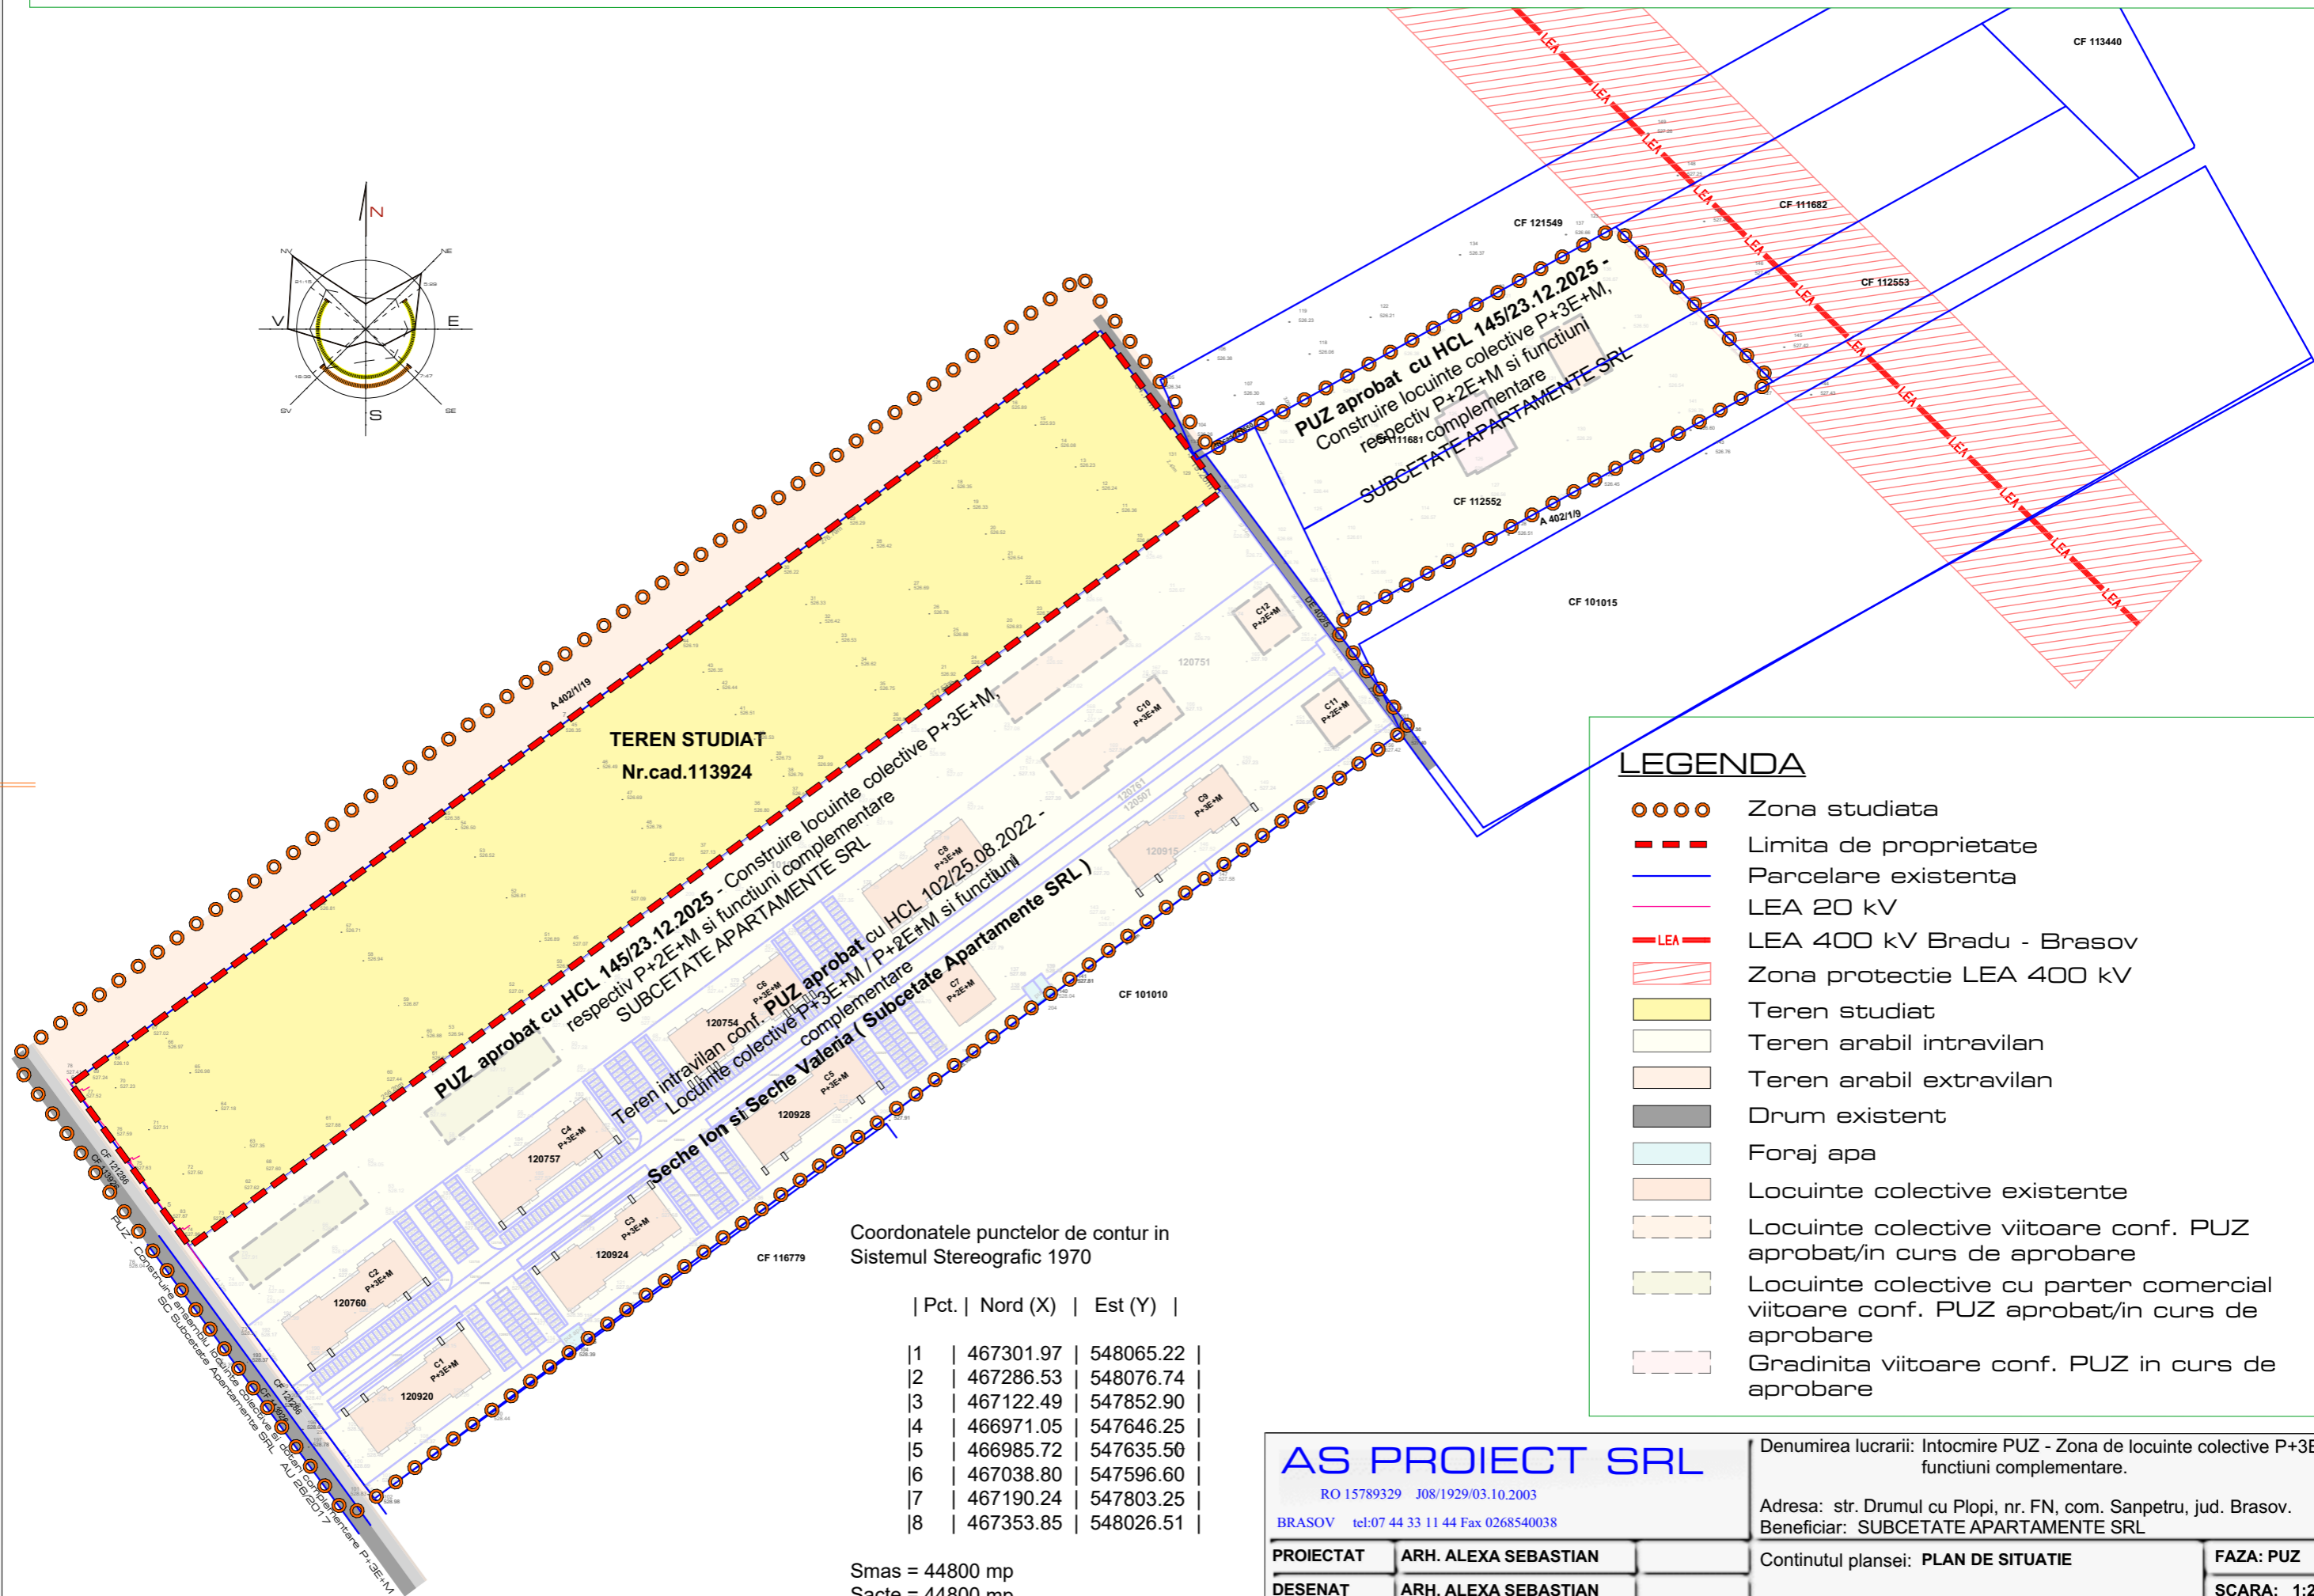


# INTOCMIRE PUZ - Zona de locuinte colective P+3E+M si functiuni complementare

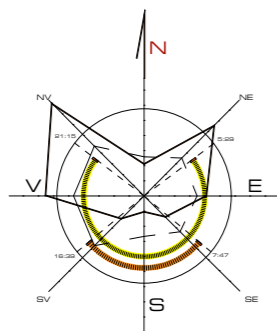

## LEGENDA

- ○ ○ ○ Zona studiata
- - - - Limita de proprietate
- Parcelare existenta
- LEA 20 kV
- LEA — LEA 400 kV Bradu - Brasov
- ▨ Zona protectie LEA 400 kV
- Teren studiat
- Teren arabil intravilan
- Teren arabil extravilan
- Drum existent
- Foraj apa
- Locuinte colective existente
- Locuinte colective viitoare conf. PUZ aprobat/in curs de aprobare
- Locuinte colective cu parter comercial viitoare conf. PUZ aprobat/in curs de aprobare
- Gradinita viitoare conf. PUZ in curs de aprobare

Coordonatele punctelor de contur in Sistemul Stereografic 1970

Pct.	Nord (X)	Est (Y)
1	467301.97	548065.22
2	467286.53	548076.74
3	467122.49	547852.90
4	466971.05	547646.25
5	466985.72	547635.50
6	467038.80	547596.60
7	467190.24	547803.25
8	467353.85	548026.51

Smas = 44800 mp  
Sacte = 44800 mp

## AS PROIECT SRL

RO 15789329 J08/1929/03.10.2003  
BRASOV tel:07 44 33 11 44 Fax 0268540038

Denumirea lucrarii: Intocmire PUZ - Zona de locuinte colective P+3E+M si functiuni complementare.

Adresa: str. Drumul cu Plopi, nr. FN, com. Sanpetru, jud. Brasov.  
Beneficiar: SUBCETATE APARTAMENTE SRL

PROIECTAT	ARH. ALEXA SEBASTIAN	Continutul plansei: <b>PLAN DE SITUATIE</b>	FAZA: PUZ
DESENAT	ARH. ALEXA SEBASTIAN		SCARA: 1:2500
SEF PROIECT	ARH. ALEXA SEBASTIAN	DATA: 29.10.2025	PR.NR.: 9
			PLANSA: U 02