

JUD. BRASOV
TERIT.-ADM SANPETRU

PLAN TOPOGRAFIC
Nr. cad. 118927 inscris in CF nr. 118927 Sanpetru
SCARA 1:500

Proprietari: Barsan Adrian
PUMP IMOB SRL

P. U. Z.

"Amenajare zona agroturistica si de agrement
(camping, alimentatie publica, activitati in aer liber)"

CERTIFICAT DE URBANISM nr. 499/08.08.2024
PROPRIETARI: SC PUMP IMOB SRL si Barsan Adrian
AMPLASAMENT: Extravilan comuna Sanpetru jud. Brasov
SUPRAFATA TEREN: 9.962 mp

LEGENDA


- Limita zona studiata
- Limita zona reglementata - 9.962 mp conform certificat de urbanism nr. 499/08.08.2024
- Zona teren extravilan - arabil
- Cai de circulatie publice
- LEA 0,4KV existenta

NOTA:
Sistem de proiectie stereo '70
Plan de referinta Marea Neagra
Nr.cad.118927

Nr. Pct.	Coordonate pct.de contur		Lungimi latari D(i,i+1)
	X [m]	Y [m]	
266	464455.431	548741.644	190.084
267	464626.771	548823.951	59.703
268	464575.322	548854.240	46.181
269	464536.119	548878.650	139.820
270	464448.004	548770.090	18.949
271	464457.667	548753.790	12.350
S = 9962 mp			

Legenda:

Gard de plasa	
Gard de lemn	
Taluz	
Stalp	

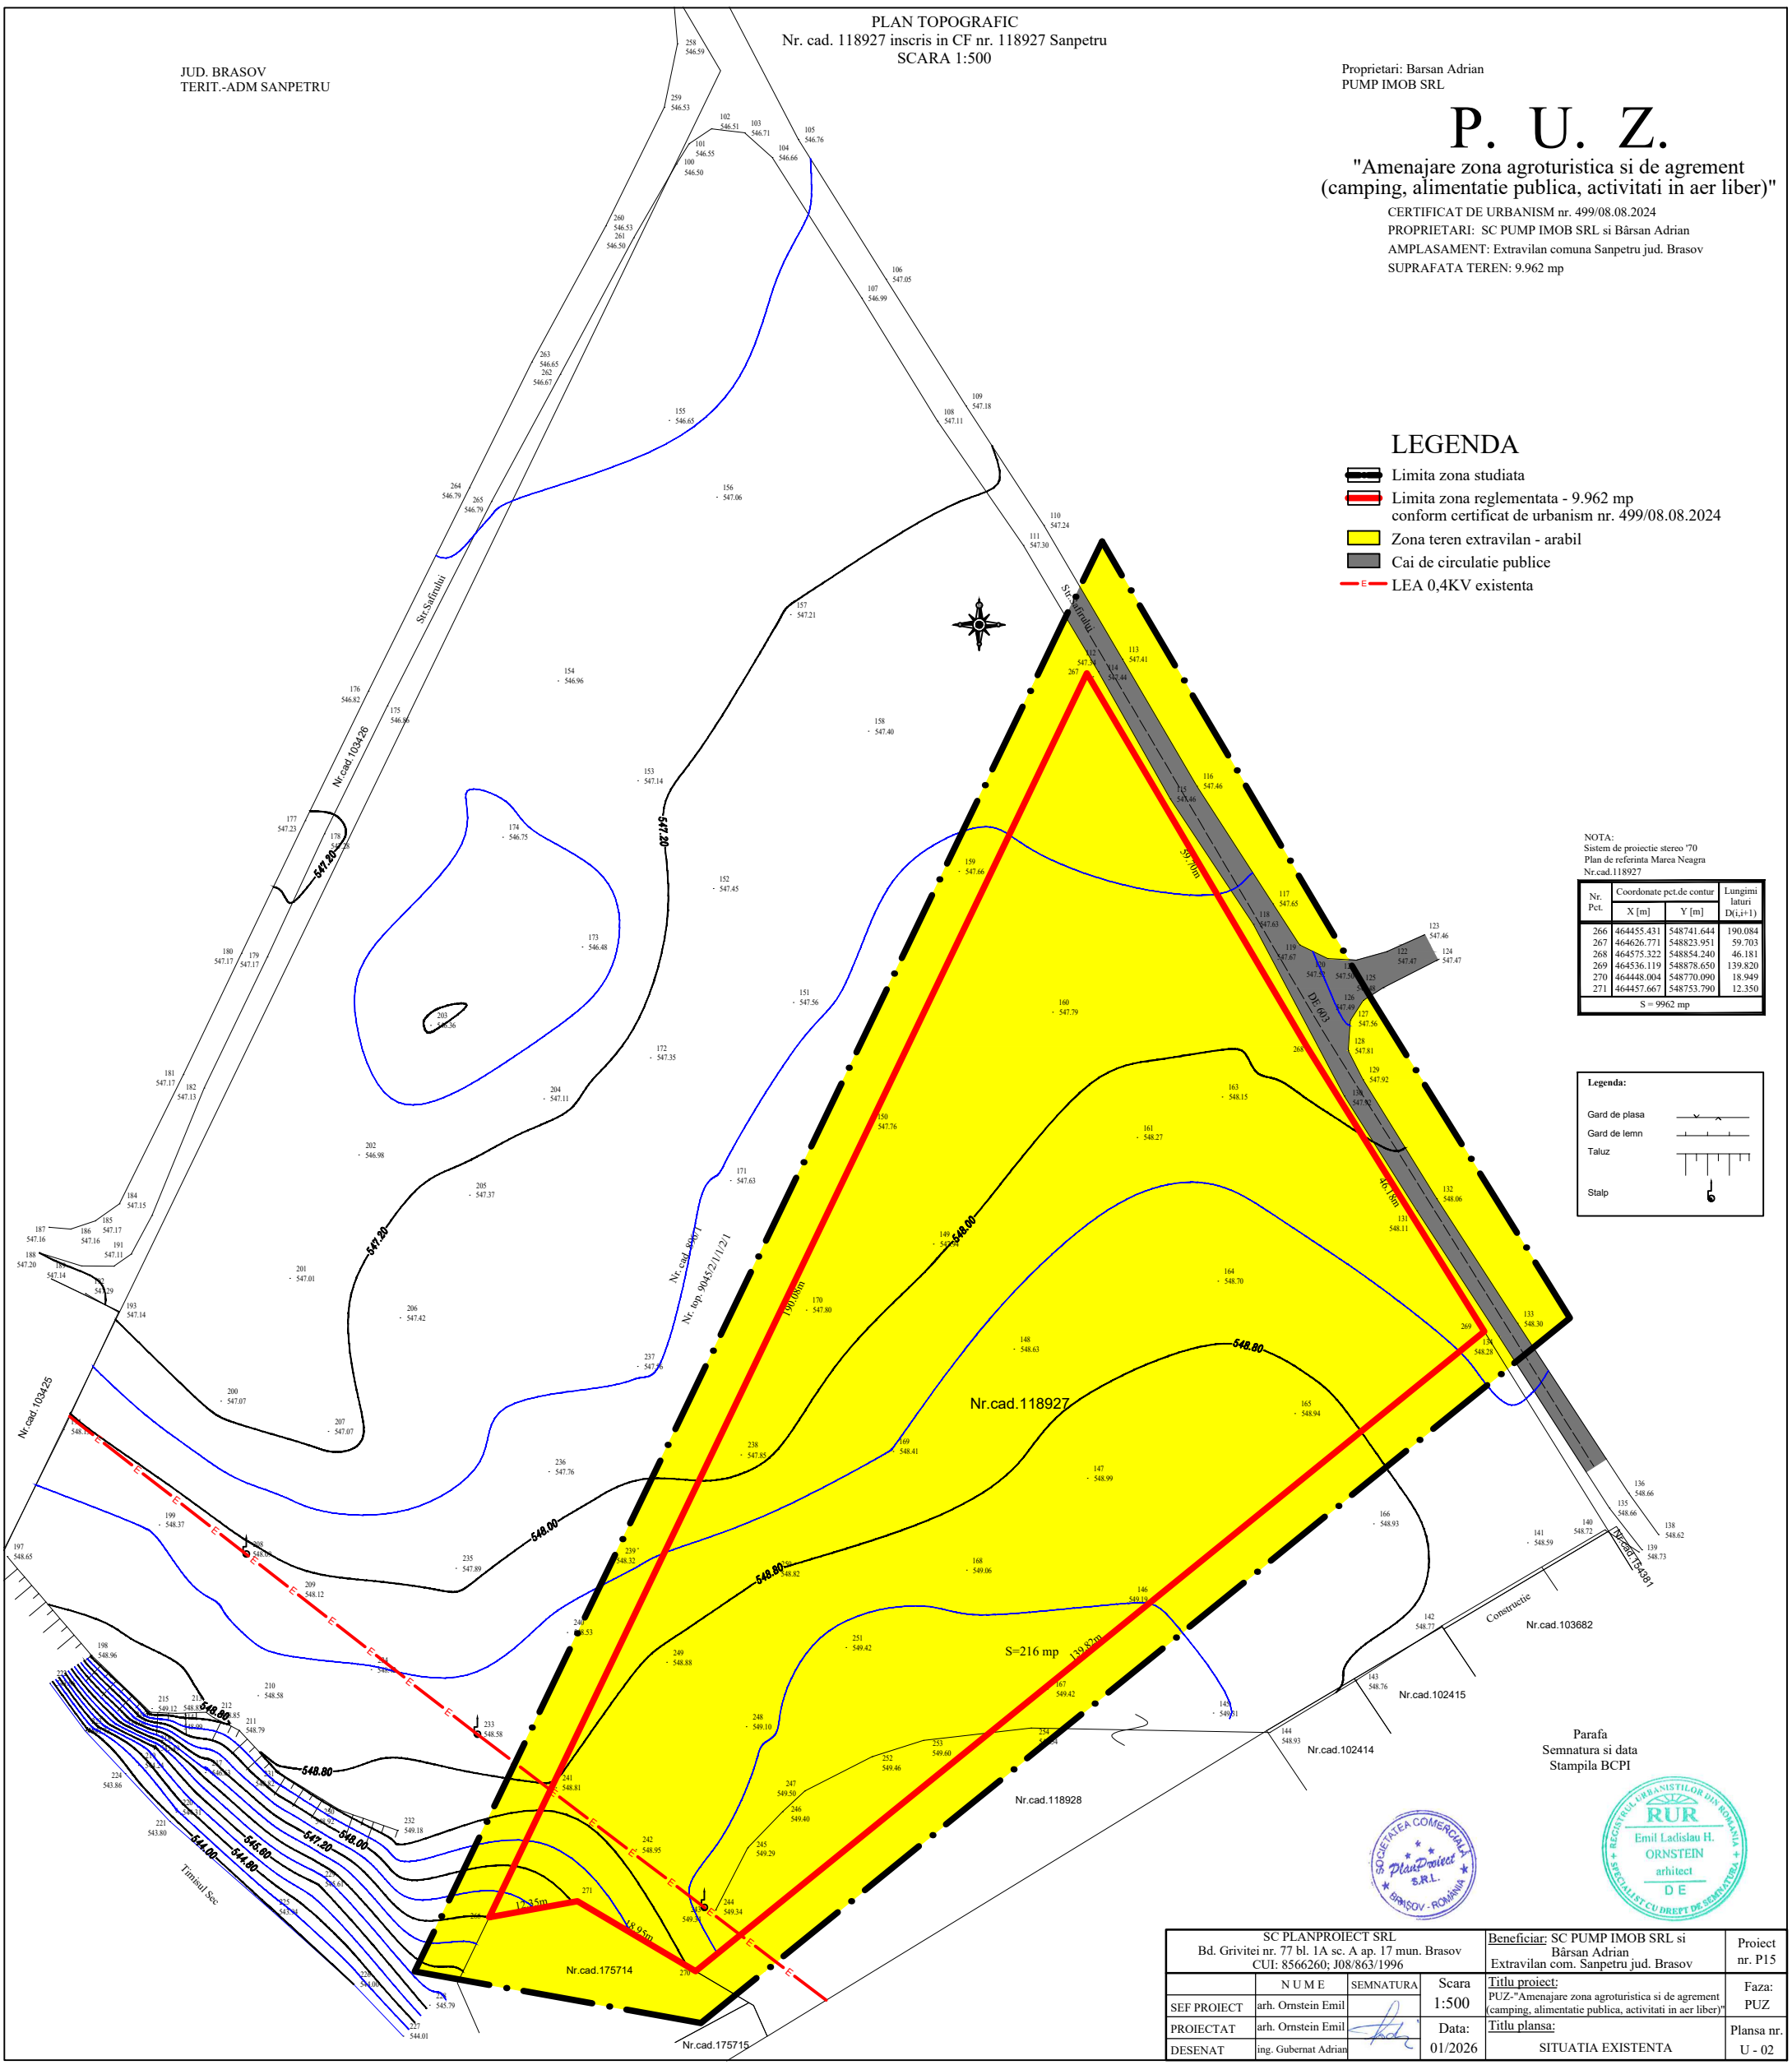

Parafa
Semnatura si data
Stampila BCPI



SC PLANPROIECT SRL Bd. Grivitei nr. 77 bl. 1A sc. A ap. 17 mun. Brasov CUI: 8566260; J08/863/1996			Beneficiar: SC PUMP IMOB SRL si Barsan Adrian Extravilan com. Sanpetru jud. Brasov	Proiect nr. P15
SEM NATURA	Scara 1:500	Titlu proiect: PUZ-"Amenajare zona agroturistica si de agrement (camping, alimentatie publica, activitati in aer liber)"	Faza: PUZ	
PROIECTAT arh. Ornstein Emil	Data: 01/2026	Titlu plansa: SITUATIA EXISTENTA	Plansa nr. U - 02	
DESENAT ing. Gubernat Adrian				